


6"Dia

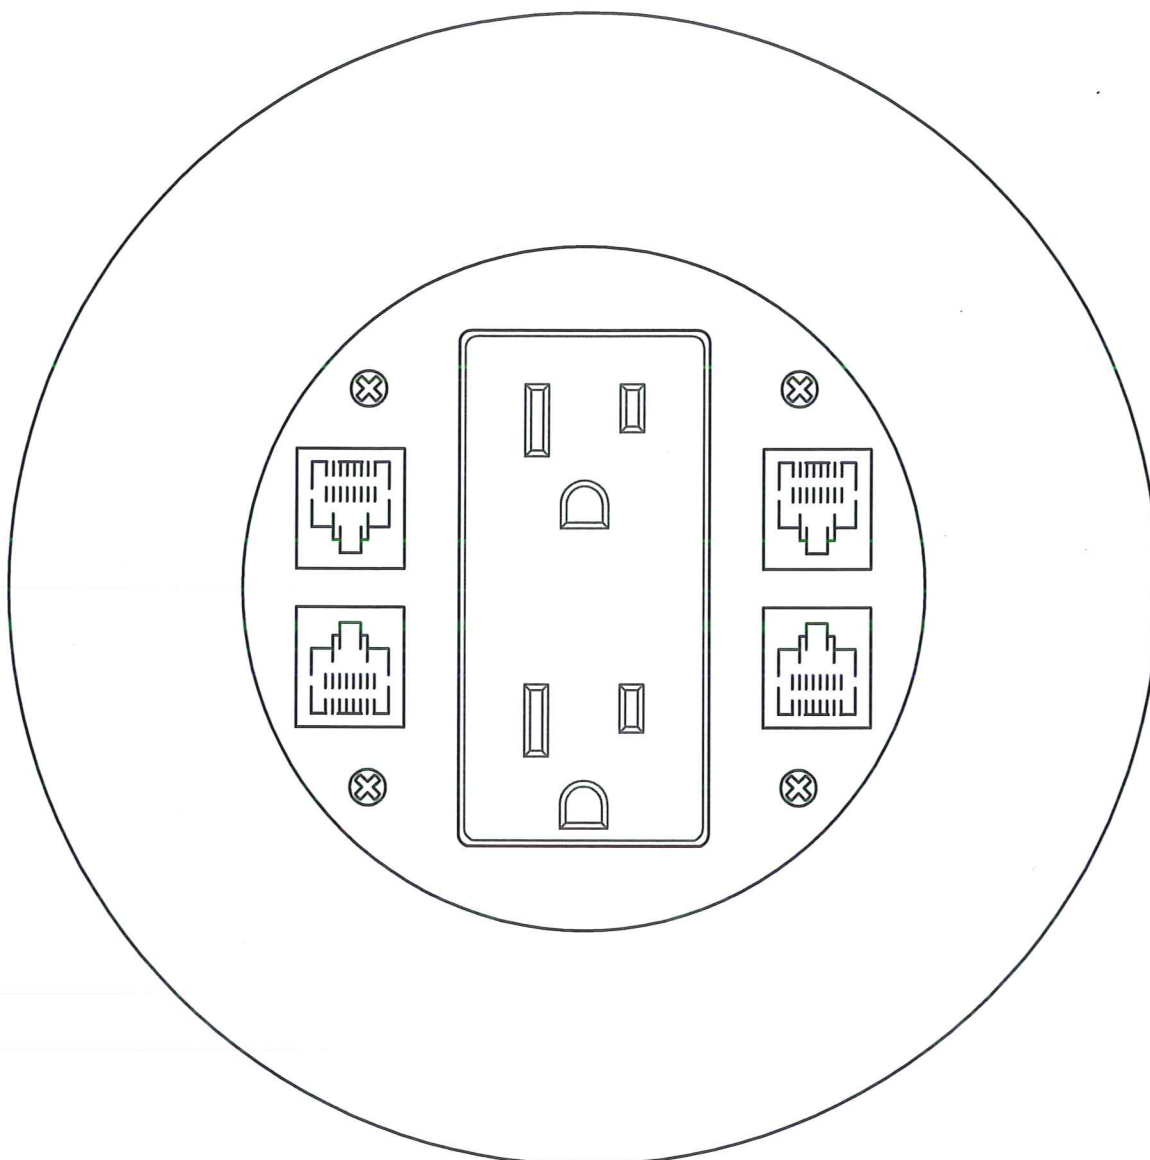

**MOI-DP1-COMM4**

1 decora duplex receptacle and 4 openings for COMM jacks  
(openings suitable for all manufacturers Keystone style jacks)

**NOTE:**

Duplex receptacle shall be 5-15RA **5-20RA available.**  
Keystone style openings, or blanks or CSA/UL Recognized/  
Classified or Listed comm jacks.

ORDERING INFO-(SEE ABBREVIATIONS)

SLAB THICKNESS \_\_\_\_\_  
RECEPT.TYPE/colour \_\_\_\_\_  
DATA MANUF./colour \_\_\_\_\_  
COVER TYPE \_\_\_\_\_

**PROPRIETARY AND CONFIDENTIAL**  
THE INFORMATION CONTAINED IN THIS DRAWING IS THE SOLE PROPERTY OF NOCOM. ANY REPRODUCTION IN PART OR AS A WHOLE WITHOUT THE WRITTEN PERMISSION OF NOCOM IS PROHIBITED.

		DIMENSIONS ARE IN MM TOLERANCES: ANGLES: ± DEGREE LINEAR: ± MM (UNLESS SPECIFIED)
		MATERIAL See Variant table
NEXT ASST	USED ON	FINISH
APPLICATION		DO NOT SCALE DRAWING

	NAME	DATE (yy-mm-dd)
DRAWN	TJP	10-02-18
CHECKED		
ENG. APPR.		
MFG APPR.		
Q.A.		

COMMENTS:


JOB TITLE:

by **NOCOM**  
888-225-2478 www.nocom.ca

SIZE A	DWG. NO <b>RES-DP1-COMM4</b>	REV. R5
-----------	---------------------------------	------------

SCALE=N.T.S. WEIGHT: SHEET 1 OF 3

# Residential Outlet flush with carpet or other 1/4" flooring

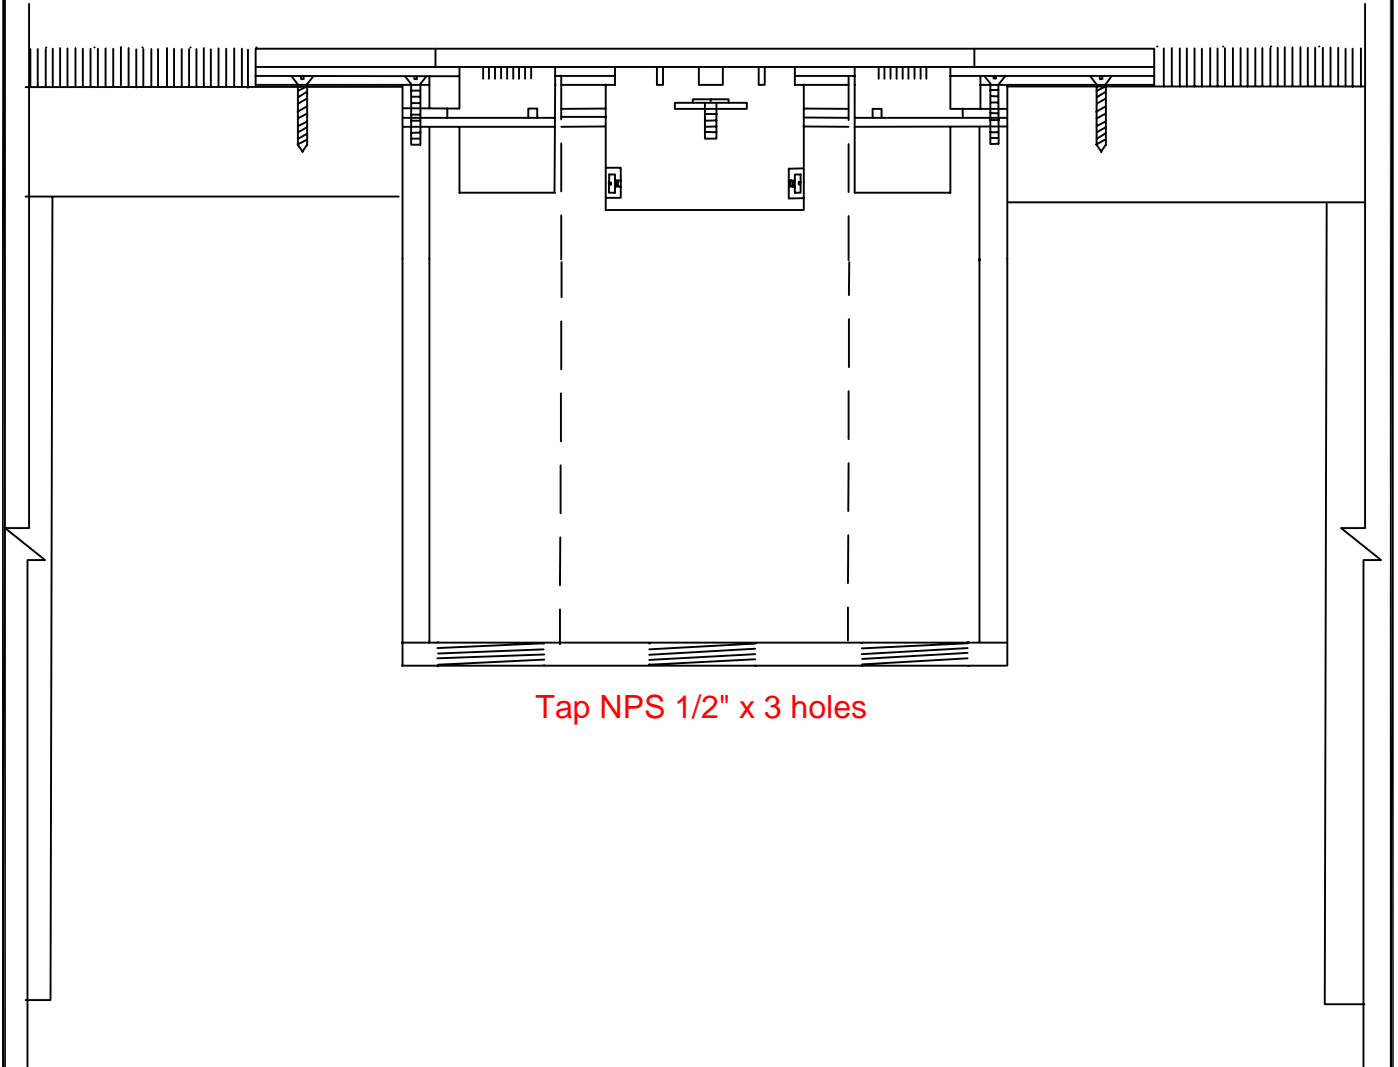

Tap NPS 1/2" x 3 holes

**ORDERING INFO-(SEE ABBREVIATIONS)**

SLAB THICKNESS \_\_\_\_\_  
 RECEPT.TYPE/colour \_\_\_\_\_  
 DATA MANUF./colour \_\_\_\_\_  
 COVER TYPE \_\_\_\_\_



FROM:



105 WILLOWLEA ROAD,  
 OTTAWA ONT., CANADA  
 KOA-1L0  
 TEL.(613) 831-8102 FAX(613) 831-8103  
 TOLL FREE 1-888-225-2478 e-mail info@nocom.ca  
 web www.multiconnect.ca

JOB TITLE:		
DRAWN BY: tjp	APPROVED: R.B.	DWG # RESIDENTIAL CROSS-SECTION issue-R0
DATE: 06-04-20	SCALE: n.t.s.	